

# National Land Conservation Con 2020

Show Name: Ntl. Land Cons. Con


Show Dates: October 8-10, 2020

Facility: Oregon Convention Center

City, State: Portland, Or

Location: ---

Legend:

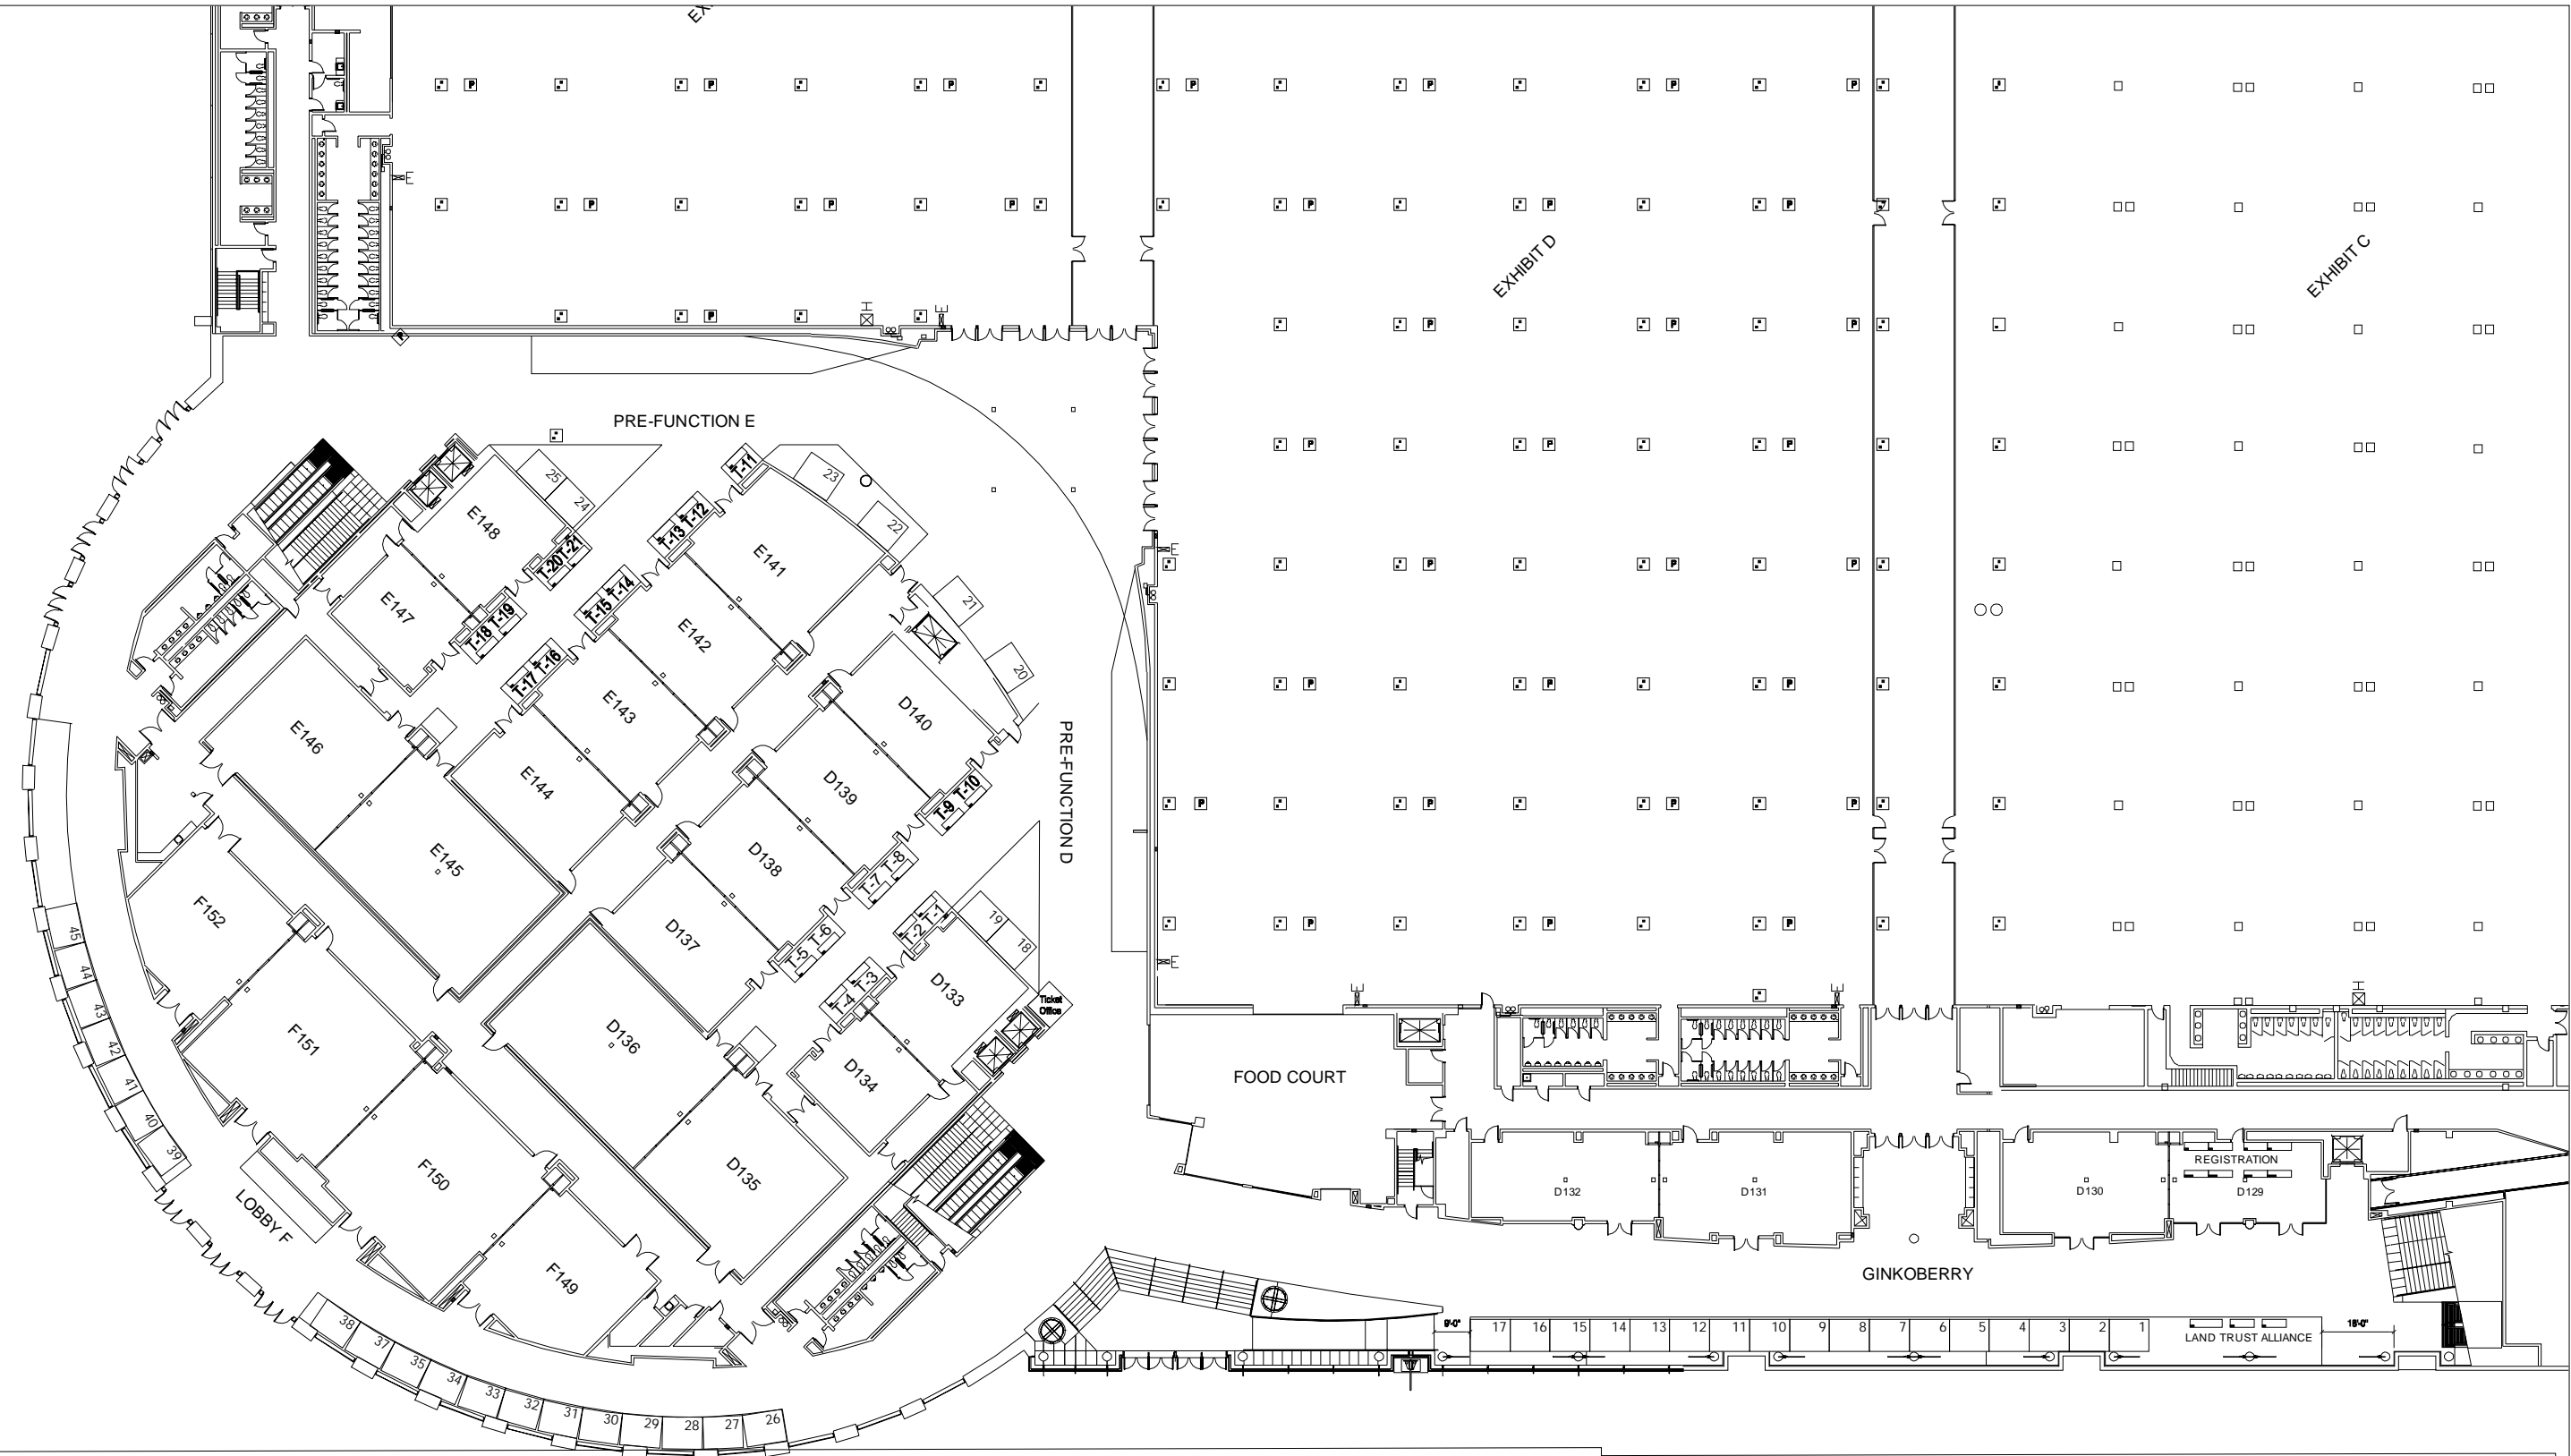

NE MLK JR BLVD

AE: Bjarne Blixt

Show Number: 11-9129-20

Drawn By: Jaime Huxford

Revised: 2/14/2020 11:57 AM

File: 11-9129-20.dwg

Every effort has been made to ensure the accuracy of all information contained on this floor plan. However, no warranties, either expressed or implied are made with respect to this floor plan. If the location of building columns, utilities or other architectural components of the facility is a consideration in the construction of an exhibit, it is the sole responsibility of the exhibitor to physically inspect the facility to verify all dimensions and locations.

